

DRAWING
NUMBER


TC-20

MULTILANE TRAFFIC CONTROL WITH CENTERLINE
LEFT LANE TRAFFIC LANE CLOSURE - THREE LANES

CENTER OF ROAD WORK AREA

SAN DIEGO REGIONAL STANDARD

APPENDIX "A"

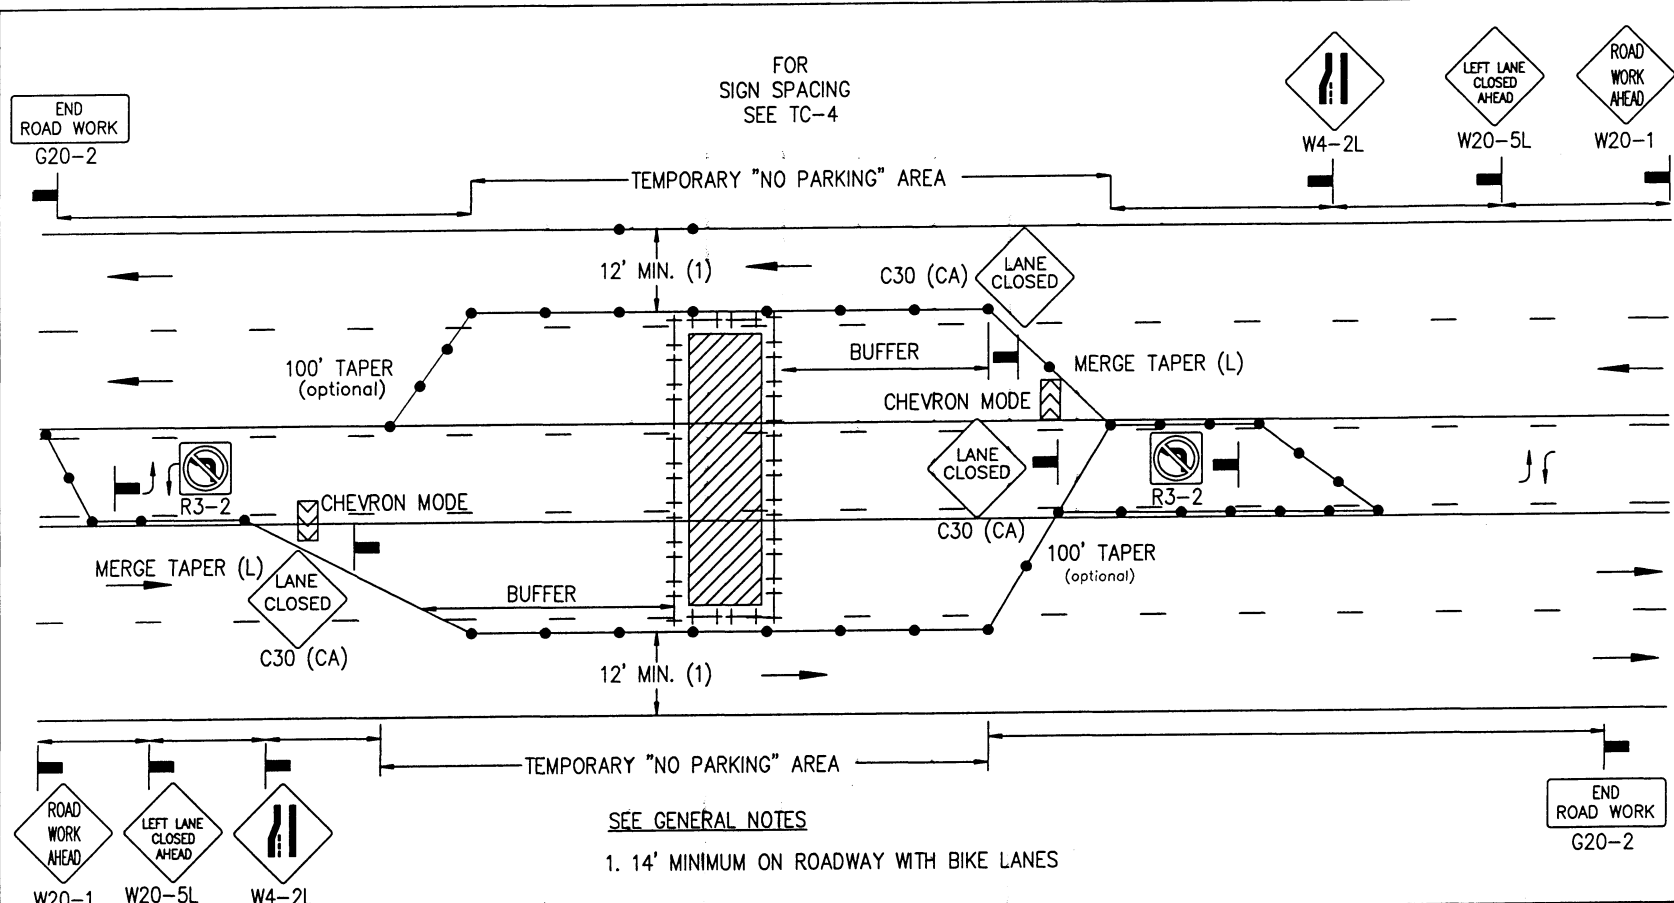

LEGEND

● CONE ++ BARRICADE ■ FLAGGER — SIGN ▨ FLASHING ARROW SIGN ▨ WORK AREA → TRAFFIC DIRECTION

AGENCY ENGINEER'S COMMENTS

AGENCY USE

APPLICANT USE

POSTED SPEED LIMIT	APPROACH SPEED	TAPER LENGTH	SPACING OF CONES	SIGN SPACING	BUFFER LENGTH

GENERAL NOTES

See TC-4 for sign spacing, spacing for cones, taper and buffer lengths.

For hours of darkness, change cones to vertical barricades with steady burn lights.

This plan DOES NOT apply to signalized or multi-way stop intersections. Consult the local jurisdiction when preparing Traffic Control Plans near these intersections.

This plan MAY NOT apply when the work areas affect bike lanes, sidewalks, pedestrian access and curved or narrow roadways. Consult the approving agency when preparing the Traffic Control Plan or these areas.

Nothing contained on this drawing shall prevent local jurisdictions from modifying, changing or adopting new specifications deemed necessary. Criteria for position, location and use of Traffic Control Devices is solely for the purpose of guidance to assist in the set up of the Traffic Control Plans.

TC-5 is required for all Traffic Control Plans.

SUBMITTED BY:

NAME _____

COMPANY _____

ADDRESS _____

PHONE _____

Revision

By

Approved

Date


DRAWING CRH

ORIGINAL

4/27/06

4/06

Revision	By	Approved	Date
DRAWING CRH			4/06
ORIGINAL			4/27/06

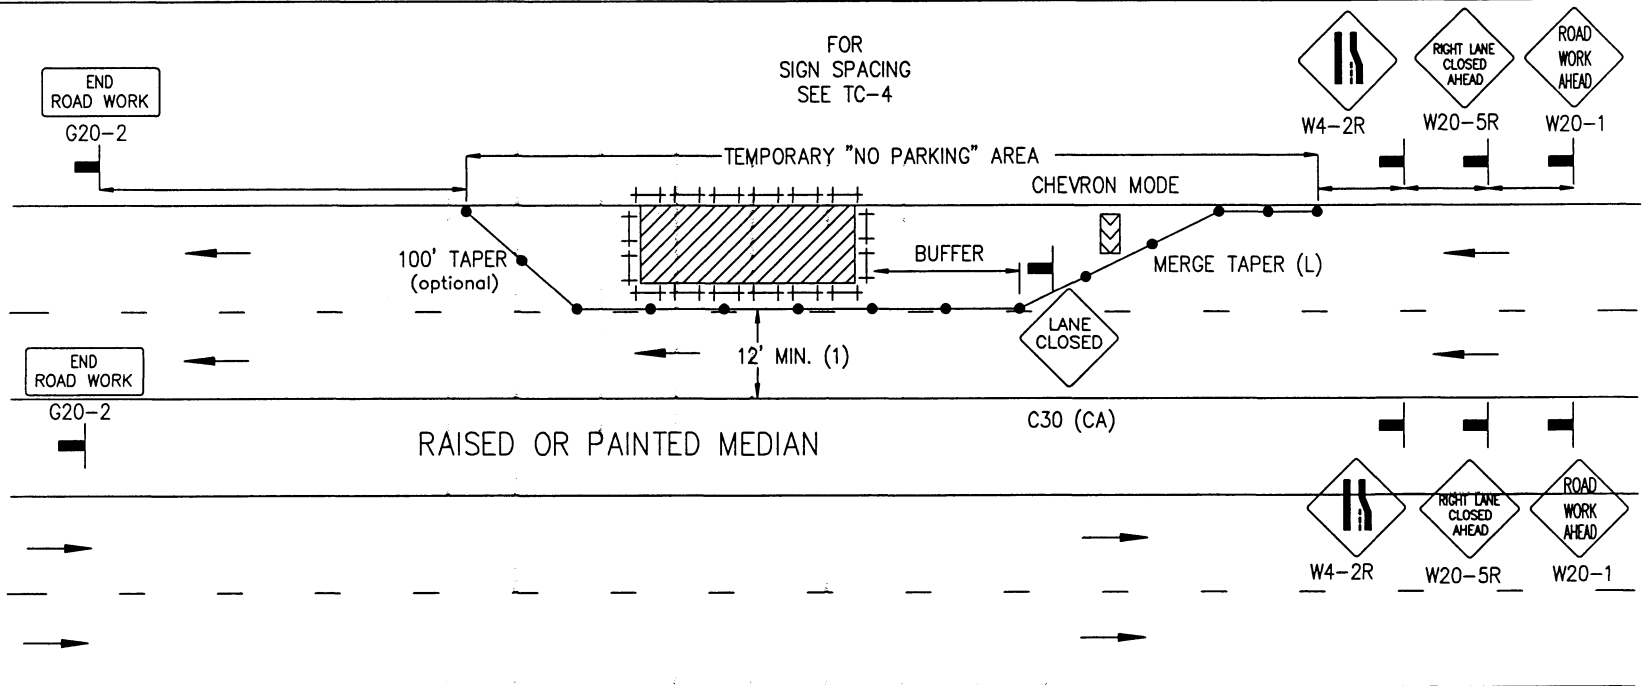

SEE GENERAL NOTES

1. 14' MINIMUM ON ROADWAY WITH BIKE LANES

LEGEND

● CONE ++ BARRICADE ■ FLAGGER — SIGN □ FLASHING ARROW SIGN ▨ WORK AREA → ← TRAFFIC DIRECTION

AGENCY ENGINEER'S COMMENTS

SUBMITTED BY:

NAME
COMPANY
ADDRESS
PHONE

AGENCY USE

APPLICANT USE

POSTED SPEED LIMIT	APPROACH SPEED	TAPER LENGTH	SPACING OF CONES	SIGN SPACING	BUFFER LENGTH

GENERAL NOTES

See TC-4 for sign spacing, spacing of cones, taper and buffer lengths.
For hours of darkness, change cones to vertical barricades with steady burn lights.

This plan DOES NOT apply to signalized or multi-way stop intersections. Consult the local jurisdiction when preparing Traffic Control Plans near these intersections.

This plan MAY NOT apply when the work areas affect bike lanes, sidewalks, pedestrian access and curved or narrow roadways. Consult the approving agency when preparing the Traffic Control Plan or these areas.

Nothing contained on this drawing shall prevent local jurisdictions from modifying, changing or adopting new specifications deemed necessary. Criteria for position, location and use of Traffic Control Devices is solely for the purpose of guidance to assist in the set up of the Traffic Control Plans.

TC-5 is required for all Traffic Control Plans.

APPENDIX "A" SAN DIEGO REGIONAL STANDARD SIDE OF ROAD WORK AREA


MULTILANE TRAFFIC CONTROL WITH RAISED MEDIAN
RIGHT TRAFFIC LANE CLOSURE - ONE LANE

DRAWING NUMBER TC-21

DRAWING
NUMBER TC-22

CENTER OF ROAD WORK AREA
MULTILANE TRAFFIC CONTROL WITH RAISED MEDIAN
LEFT LANE TRAFFIC LANE CLOSURE - ONE LANE

APPENDIX "A"
SAN DIEGO REGIONAL STANDARD

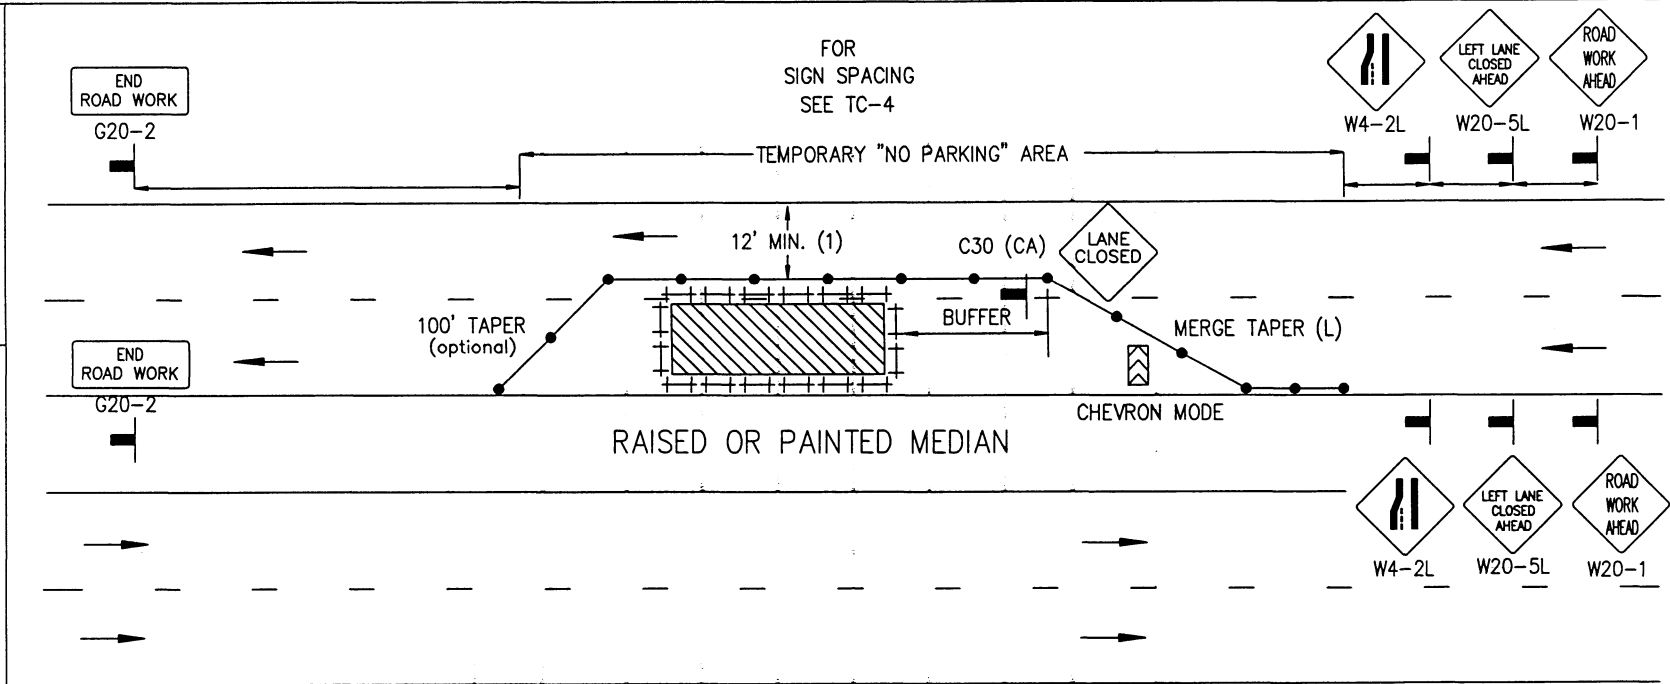

SEE GENERAL NOTES

1. 14' MINIMUM ON ROADWAY WITH BIKE LANES

LEGEND

● CONE ++ BARRICADE ■ FLAGGER □ SIGN □ FLASHING ARROW SIGN ▨ WORK AREA → TRAFFIC DIRECTION

AGENCY ENGINEER'S COMMENTS

SUBMITTED BY:

NAME _____
COMPANY _____
ADDRESS _____
PHONE _____

AGENCY USE

APPLICANT USE

POSTED SPEED LIMIT	APPROACH SPEED	TAPER LENGTH	SPACING OF CONES	SIGN SPACING	BUFFER LENGTH


GENERAL NOTES

See TC-4 for sign spacing, spacing for cones, taper and buffer lengths.
For hours of darkness, change cones to vertical barricades with steady burn lights.
This plan DOES NOT apply to signalized or multi-way stop intersections. Consult the local jurisdiction when preparing Traffic Control Plans near these intersections.
This plan MAY NOT apply when the work areas affect bike lanes, sidewalks, pedestrian access and curved or narrow roadways. Consult the approving agency when preparing the Traffic Control Plan or these areas.
Nothing contained on this drawing shall prevent local jurisdictions from modifying, changing or adopting new specifications deemed necessary. Criteria for position, location and use of Traffic Control Devices is solely for the purpose of guidance to assist in the set up of the Traffic Control Plans.
TC-5 is required for all Traffic Control Plans.

Revision	By	Approved	Date
DRAWING CRH			4/06
ORIGINAL			4/27/06

Revision	By	Approved	Date
DRAWING CRH			4/06
ORIGINAL			4/27/06

APPENDIX "A"
SAN DIEGO REGIONAL STANDARD
SIDE OF ROAD WORK AREA
INTERSECTION TRAFFIC CONTROL

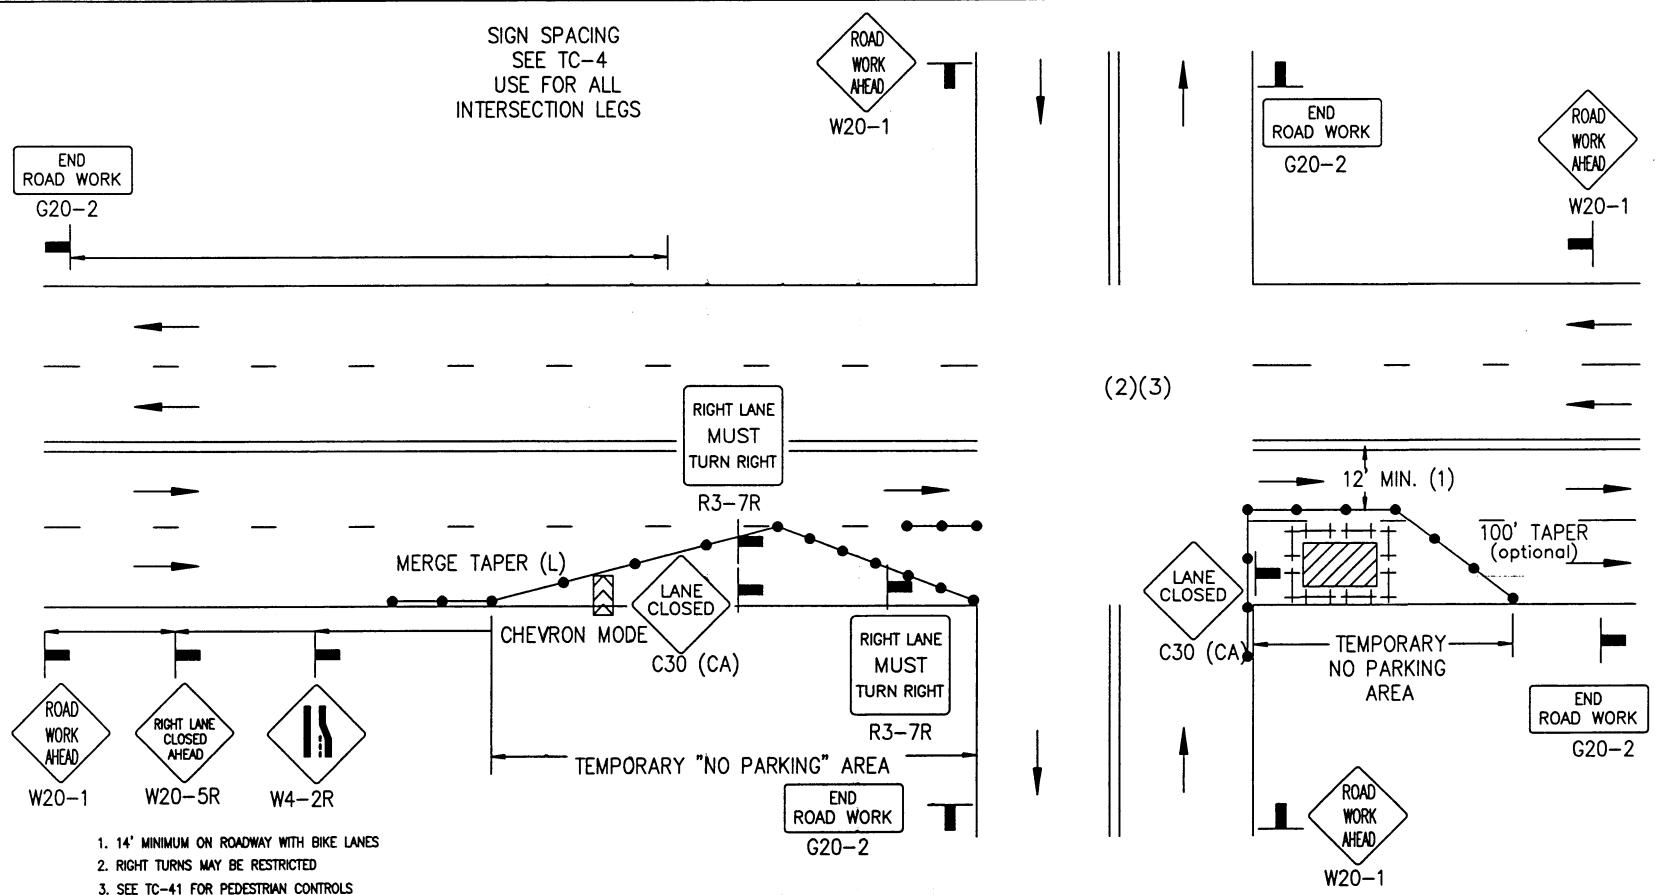

1. 14' MINIMUM ON ROADWAY WITH BIKE LANES
2. RIGHT TURNS MAY BE RESTRICTED
3. SEE TC-41 FOR PEDESTRIAN CONTROLS

LEGEND

- CONE ++ BARRICADE ■ FLAGGER — SIGN ▨ FLASHING ARROW SIGN ▨ WORK AREA → TRAFFIC DIRECTION

AGENCY ENGINEER'S COMMENTS

SUBMITTED BY:

NAME _____

COMPANY _____

ADDRESS _____

PHONE _____

POSTED SPEED LIMIT	APPROACH SPEED	TAPER LENGTH	SPACING OF CONES	SIGN SPACING	BUFFER LENGTH

GENERAL NOTES

See TC-4 for sign spacing, spacing of cones, taper and buffer lengths.
For hours of darkness, change cones to vertical barricades with steady burn lights.

This plan MAY NOT apply to signalized or multi-way stop intersections. Consult the local jurisdiction when preparing Traffic Control Plans near these intersections.

This plan MAY NOT apply when the work areas affect bike lanes, sidewalks, pedestrian access and curved or narrow roadways. Consult the approving agency when preparing the Traffic Control Plan or these areas.

Nothing contained on this drawing shall prevent local jurisdictions from modifying, changing or adopting new specifications deemed necessary. Criteria for position, location and use of Traffic Control Devices is solely for the purpose of guidance to assist in the set up of the Traffic Control Plans.

TC-5 is required for all Traffic Control Plans.

AGENCY USE


APPLICANT USE

DRAWING NUMBER TC-23

DRAWING
NUMBER TC-24

SIDE OF ROAD WORK AREA
INTERSECTION TRAFFIC CONTROL

APPENDIX "A"
SAN DIEGO REGIONAL STANDARD

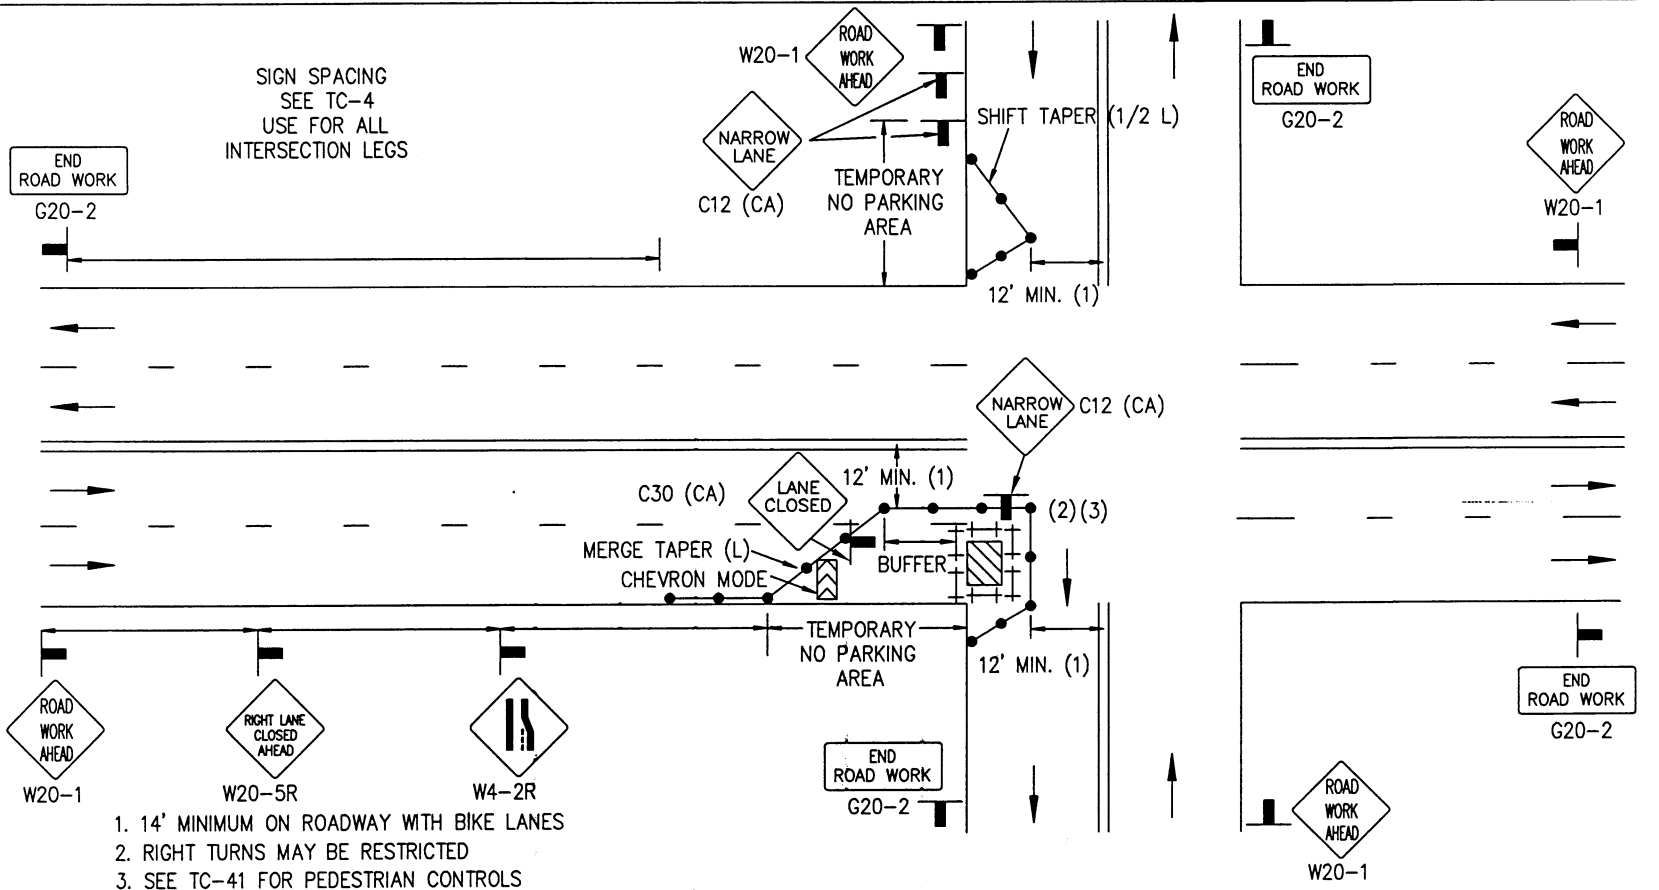

LEGEND

- CONE ++ BARRICADE
- FLAGGER
- SIGN
- ⚡ FLASHING ARROW SIGN
- ▨ WORK AREA
- TRAFFIC DIRECTION

AGENCY ENGINEER'S COMMENTS

SUBMITTED BY:

NAME _____

COMPANY _____

ADDRESS _____

PHONE _____

POSTED SPEED LIMIT	APPROACH SPEED	TAPER LENGTH	SPACING OF CONES	SIGN SPACING	BUFFER LENGTH

GENERAL NOTES

See TC-4 for sign spacing, spacing of cones, taper and buffer lengths.
For hours of darkness, change cones to vertical barricades with steady burn lights.

This plan MAY NOT apply to signalized or multi-way stop intersections. Consult the local jurisdiction when preparing Traffic Control Plans near these intersections.

This plan MAY NOT apply when the work areas affect bike lanes, sidewalks, pedestrian access and curved or narrow roadways. Consult the approving agency when preparing the Traffic Control Plan or these areas.

Nothing contained on this drawing shall prevent local jurisdictions from modifying, changing or adopting new specifications deemed necessary. Criteria for position, location and use of Traffic Control Devices is solely for the purpose of guidance to assist in the set up of the Traffic Control Plans.

TC-5 is required for all Traffic Control Plans.

AGENCY USE

APPLICANT USE

Revision	By	Approved	Date
DRAWING CRH			4/06
ORIGINAL			4/27/06

Revision
By
Approved
Date

DRAWING CRH
ORIGINAL
4/27/06

APPENDIX "A"
SAN DIEGO REGIONAL STANDARD


CENTER OF ROAD WORK AREA

INTERSECTION TRAFFIC CONTROL

DRAWING NUMBER
TC-25

END ROAD WORK
G20-2

SIGN SPACING
SEE TC-4
USE FOR ALL
INTERSECTION LEGS

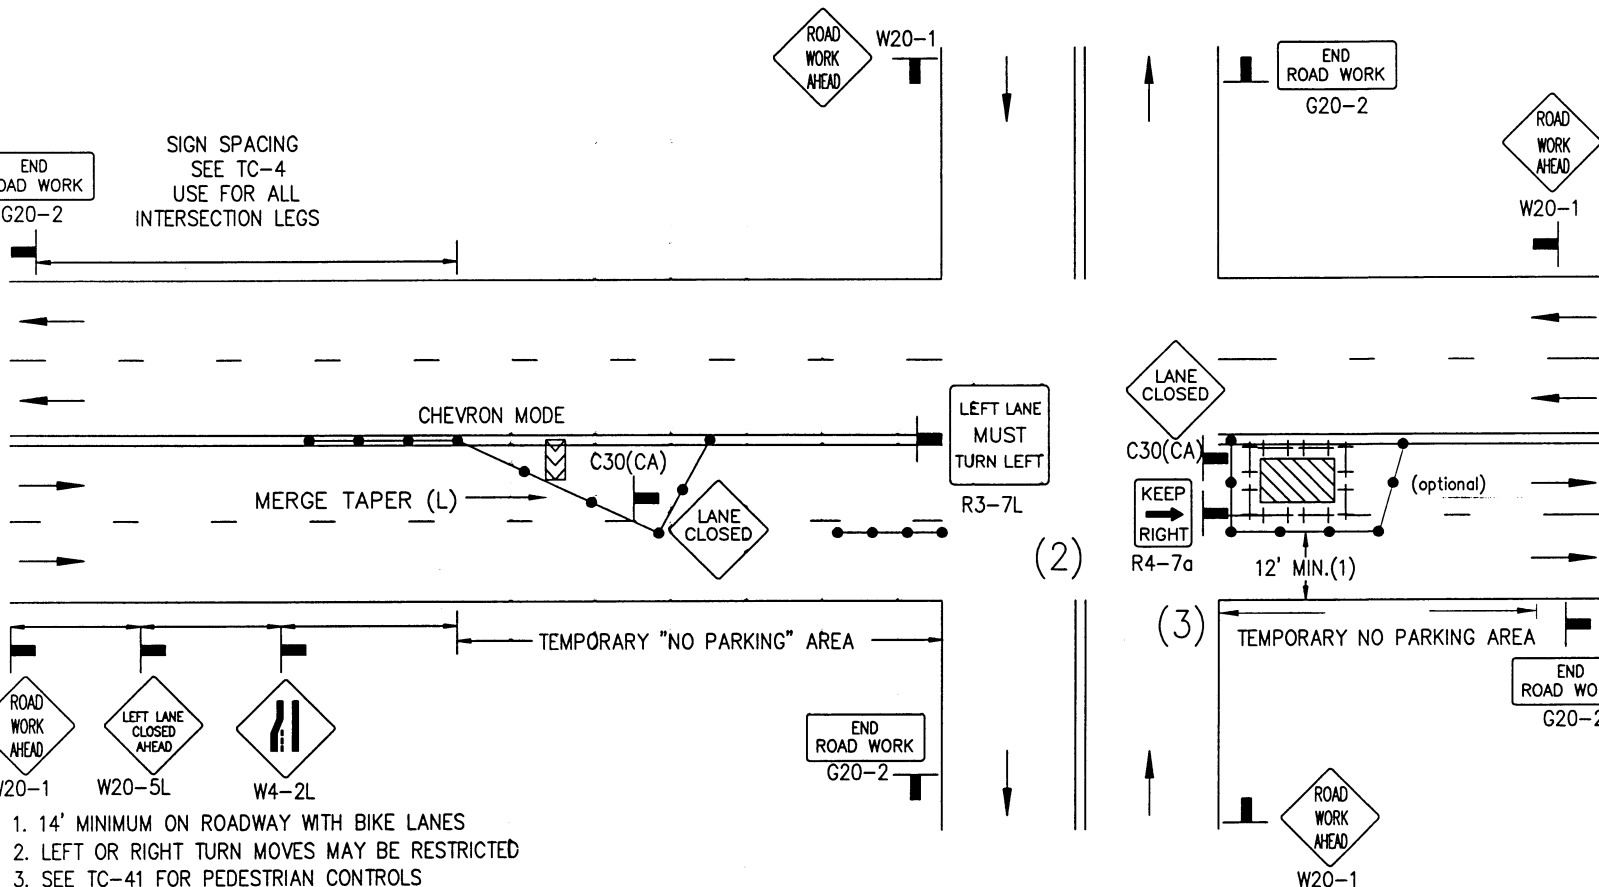

1. 14' MINIMUM ON ROADWAY WITH BIKE LANES
2. LEFT OR RIGHT TURN MOVES MAY BE RESTRICTED
3. SEE TC-41 FOR PEDESTRIAN CONTROLS

LEGEND

• CONE ++ BARRICADE ■ FLAGGER ■ SIGN □ FLASHING ARROW SIGN ▨ WORK AREA → TRAFFIC DIRECTION

AGENCY ENGINEER'S COMMENTS

SUBMITTED BY:

NAME _____

COMPANY _____

ADDRESS _____

PHONE _____

POSTED SPEED LIMIT	APPROACH SPEED	TAPER LENGTH	SPACING OF CONES	SIGN SPACING

SEE TC-4 FOR
SIGN, CONE
SPACING AND
TAPER LENGTH

GENERAL NOTES

For hours of darkness, change cones to vertical barricades with steady burn lights.

This plan MAY NOT apply to signalized or multi-way stop intersections. Consult the local jurisdiction when preparing Traffic Control Plans near these intersections.

This plan MAY NOT apply when the work areas affect bike lanes, sidewalks, pedestrian access and curved or narrow roadways. Consult the approving agency when preparing the Traffic Control Plan or these areas.

nothing contained on this drawing shall prevent local jurisdictions from modifying, changing or adopting new specifications deemed necessary. Criteria for position, location and use of Traffic Control Devices is solely for the purpose of guidance to assist in the set up of the Traffic Control Plans.


TC-5 is required for all Traffic Control Plans.

AGENCY USE

APPLICANT USE

DRAWING
NUMBER TC-26

APPENDIX "A"
SAN DIEGO REGIONAL STANDARD
CENTER OF ROAD WORK AREA
INTERSECTION TRAFFIC CONTROL

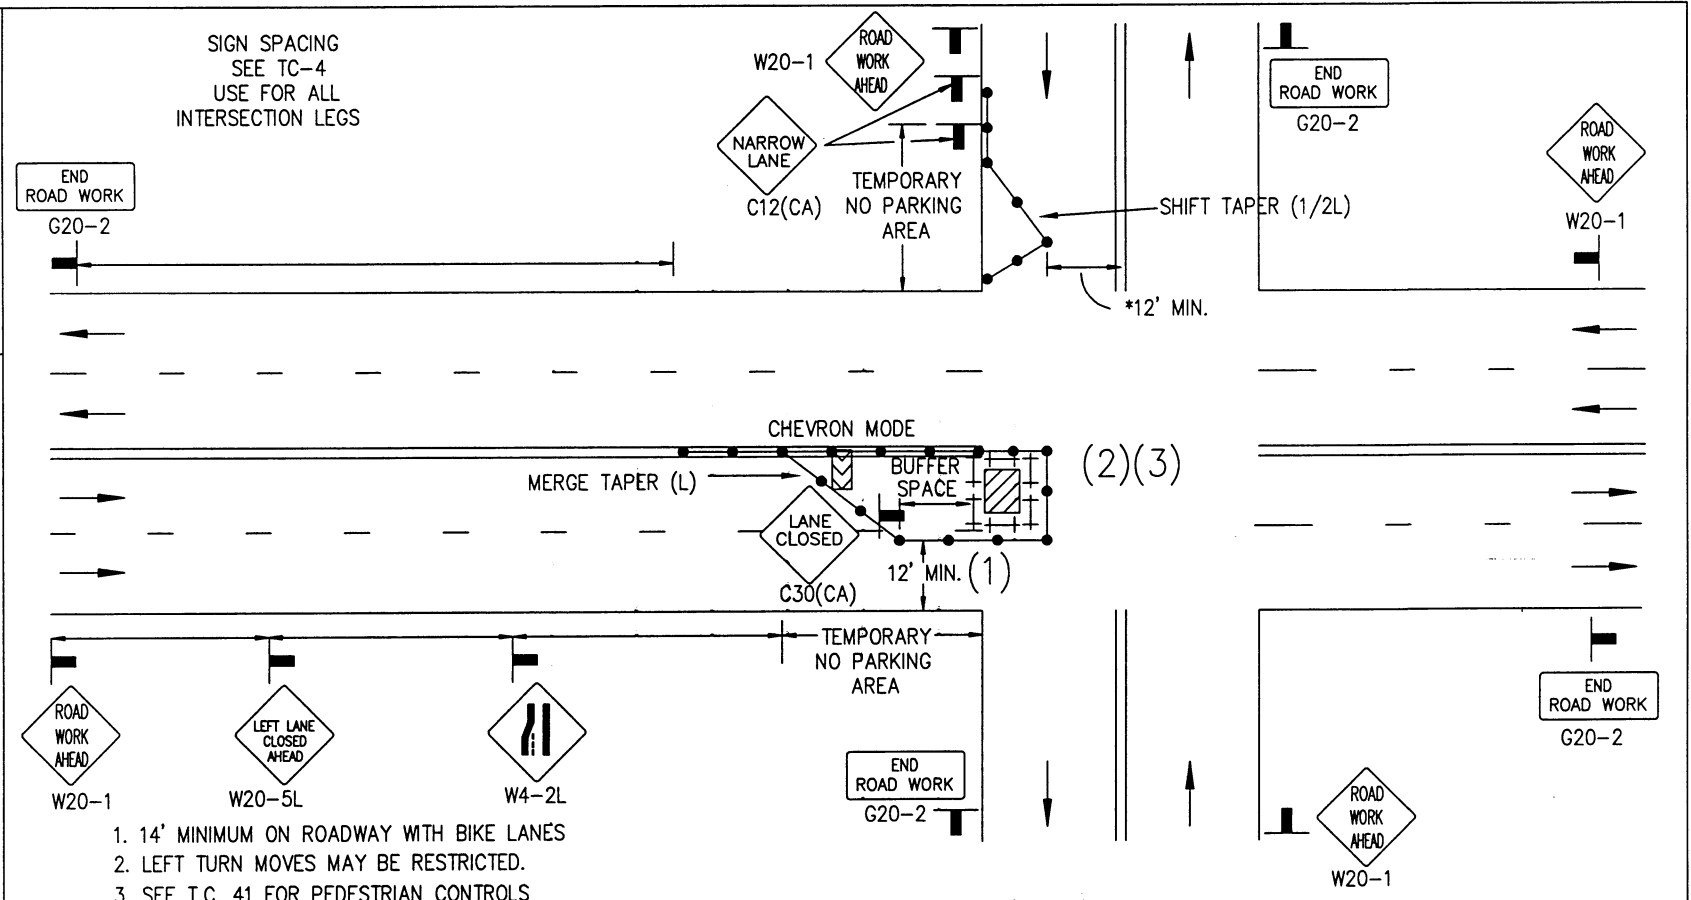

LEGEND

- CONE
- ++ BARRICADE
- FLAGGER
- SIGN
- ⚡ FLASHING ARROW SIGN
- ▨ WORK AREA
- TRAFFIC DIRECTION

AGENCY ENGINEER'S COMMENTS

SUBMITTED BY:
NAME _____
COMPANY _____
ADDRESS _____
PHONE _____

AGENCY USE
APPLICANT USE

POSTED SPEED LIMIT	APPROACH SPEED	TAPER LENGTH	SPACING OF CONES	SIGN SPACING

SEE TC-4 FOR
SIGN, CONE
SPACING AND
TAPER LENGTH

GENERAL NOTES

For hours of darkness, change cones to vertical barricades with steady burn lights.

This plan MAY NOT apply to signalized or multi-way stop intersections. Consult the local jurisdiction when preparing Traffic Control Plans near these intersections.

This plan MAY NOT apply when the work areas affect bike lanes, sidewalks, pedestrian access and curved or narrow roadways. Consult the approving agency when preparing the Traffic Control Plan or these areas.

nothing contained on this drawing shall prevent local jurisdictions from modifying, changing or adopting new specifications deemed necessary. Criteria for position, location and use of Traffic Control Devices is solely for the purpose of guidance to assist in the set up of the Traffic Control Plans.


TC-5 is required for all Traffic Control Plans.

Revision	By	Approved	Date
DRAWING CRH			4/06
ORIGINAL			4/27/06

Revision	By	Approved	Date
DRAWING CRH			4/06
ORIGINAL			4/27/06

CENTER OF ROAD WORK AREA INTERSECTION TRAFFIC CONTROL

APPENDIX "A" SAN DIEGO REGIONAL STANDARD

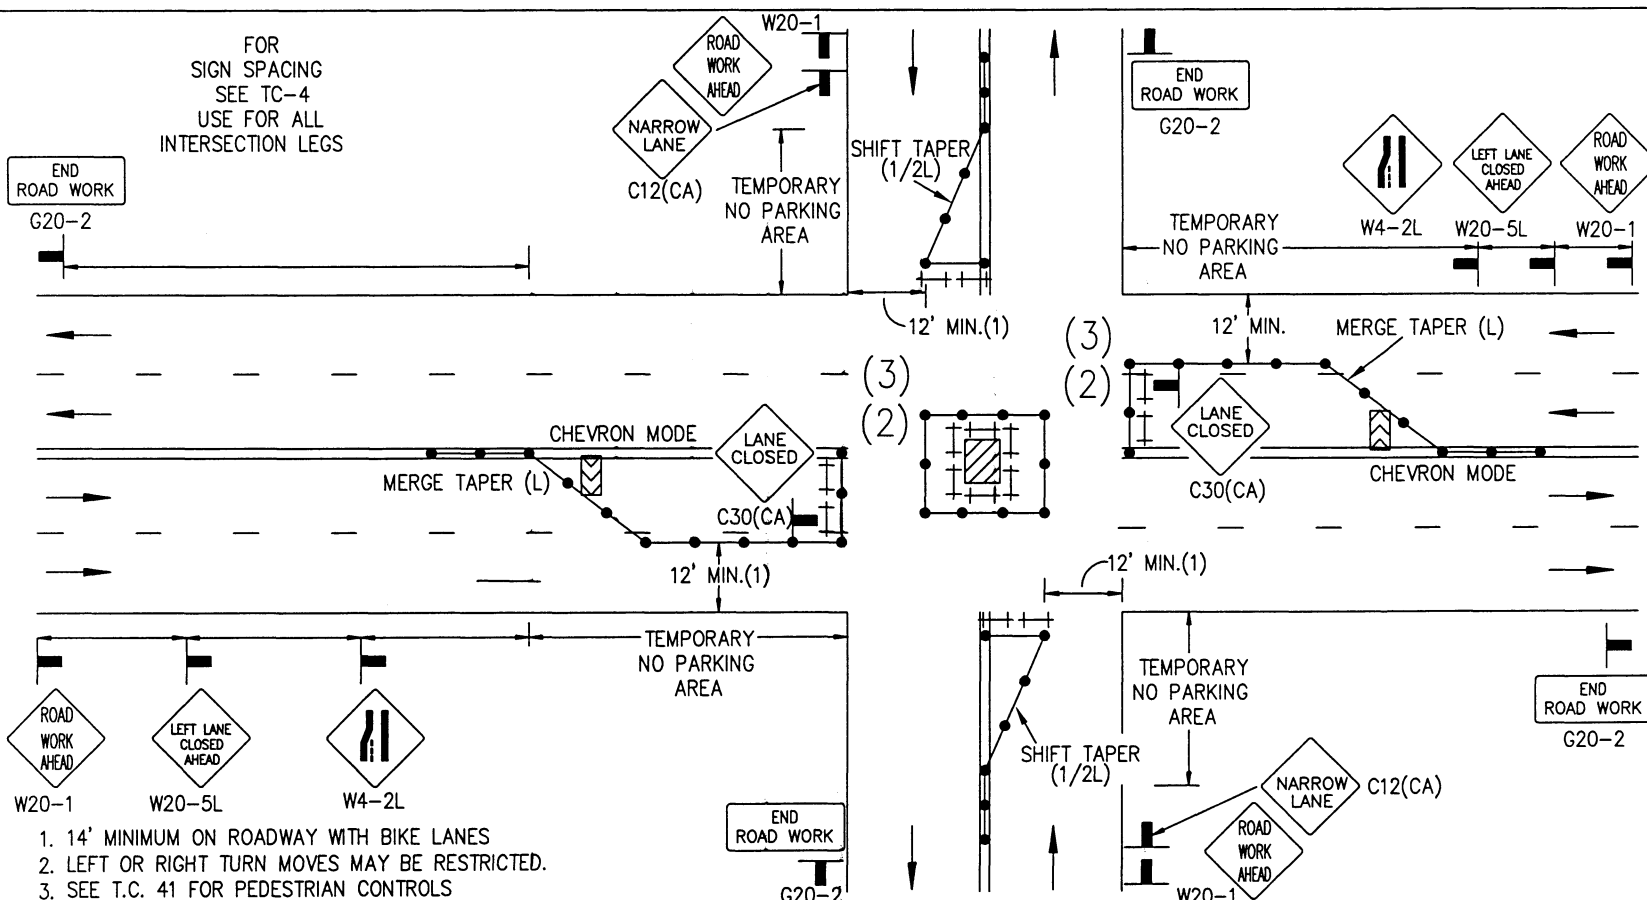

LEGEND

- CONE ++ BARRICADE
- FLAGGER
- SIGN
- FLASHING ARROW SIGN
- WORK AREA
- TRAFFIC DIRECTION

AGENCY ENGINEER'S COMMENTS

POSTED SPEED LIMIT	APPROACH SPEED	TAPER LENGTH	SPACING OF CONES	SIGN SPACING

SEE TC-4 FOR SIGN, CONE SPACING AND TAPER LENGTH

GENERAL NOTES

For hours of darkness, change cones to vertical barricades with steady burn lights.

This plan MAY NOT apply to signalized or multi-way stop intersections. Consult the local jurisdiction when preparing Traffic Control Plans near these intersections.

This plan MAY NOT apply when the work areas affect bike lanes, sidewalks, pedestrian access and curved or narrow roadways. Consult the approving agency when preparing the Traffic Control Plan or these areas.

nothing contained on this drawing shall prevent local jurisdictions from modifying, changing or adopting new specifications deemed necessary. Criteria for position, location and use of Traffic Control Devices is solely for the purpose of guidance to assist in the set up of the Traffic Control Plans.

TC-5 is required for all Traffic Control Plans.

SUBMITTED BY:

NAME _____
COMPANY _____
ADDRESS _____
PHONE _____

AGENCY USE
APPLICANT USE

DRAWING NUMBER TC-27


SIDE OF ROAD WORK AREA INTERSECTION TRAFFIC CONTROL

END
ROAD WORK
G20-2

END
ROAD WORK
G20-2



W20-1

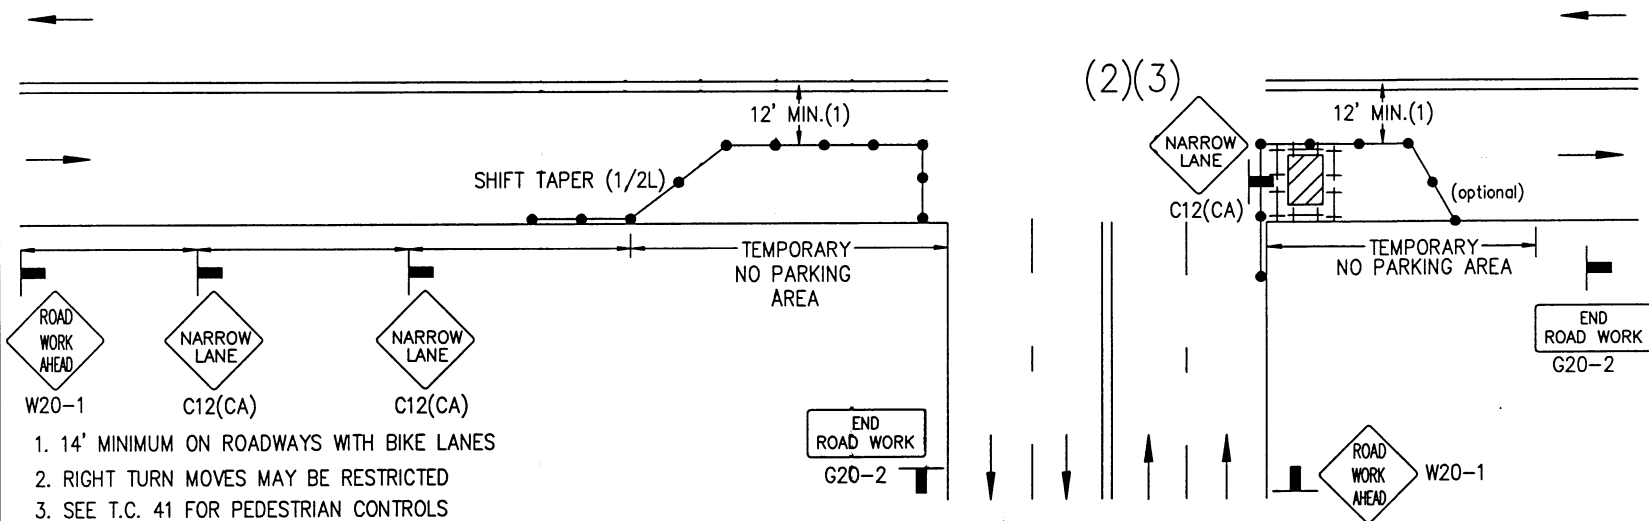

● CONE † BARRICADE ■ FLAGGER ┌ SIGN ▤ FLASHING ARROW SIGN ▨ WORK AREA → TRAFFIC DIRECTION

[illegible]

SUBMITTED BY:
NAME _____
COMPANY _____
ADDRESS _____
PHONE _____

POSTED SPEED LIMIT	APPROACH SPEED	TAPER LENGTH	SPACING OF CONES	SIGN SPACING

SEE TC-4 FOR
SIGN, CONE
SPACING AND
TAPER LENGTH

For hours of darkness, change cones to vertical barricades with steady burn lights. This plan MAY NOT apply to signalized or multi-way stop intersections. Consult the local jurisdiction when preparing Traffic Control Plans near these intersections.

This plan MAY NOT apply when the work areas affect bike lanes, sidewalks, pedestrian access and curved or narrow roadways. Consult the approving agency when preparing the Traffic Control Plan or these areas.

nothing contained on this drawing shall prevent local jurisdictions from modifying, changing or adopting new specifications deemed necessary. Criteria for position, location and use of Traffic Control Devices is solely for the purpose of avoidance to assist in the set up of the Traffic Control Plans.

TC-5 is required for all Traffic Control PLans.

APPLICANT USE	AGENCY USE
<p>1. Name of the applicant: _____</p> <p>2. Address: _____</p> <p>3. City: _____ State: _____ Zip: _____</p> <p>4. Phone: _____</p> <p>5. Email: _____</p> <p>6. Date of application: _____</p> <p>7. Signature of applicant: _____</p> <p>8. Title of applicant: _____</p> <p>9. Date of signature: _____</p>	<p>1. Name of the agency: _____</p> <p>2. Address: _____</p> <p>3. City: _____ State: _____ Zip: _____</p> <p>4. Phone: _____</p> <p>5. Email: _____</p> <p>6. Date of application: _____</p> <p>7. Signature of agency representative: _____</p> <p>8. Title of agency representative: _____</p> <p>9. Date of signature: _____</p>

Revision	By	Approved	Date
DRAWING	CRH		4/06
ORIGINAL		<i>[Signature]</i>	4/27/06

Revision	By	Approved	Date
DRAWING CRH			4/06
ORIGINAL			4/27/06

APPENDIX "A"
SAN DIEGO REGIONAL STANDARD
CENTER OF ROAD WORK AREA
INTERSECTION TRAFFIC CONTROL

DRAWING NUMBER
TC-29



SIGN SPACING
SEE TC-4
USE FOR ALL
INTERSECTION LEGS

END
ROAD WORK
G20-2

ROAD
WORK
AHEAD
W20-1

END
ROAD WORK
G20-2

ROAD
WORK
AHEAD
W20-1

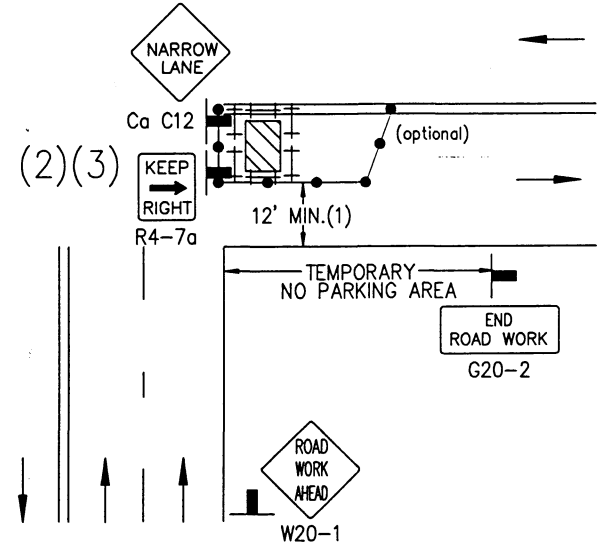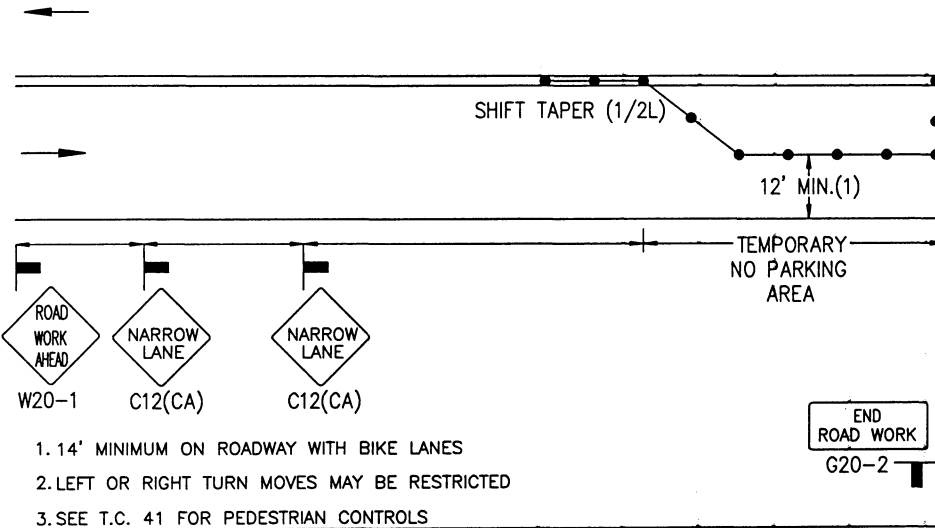

LEGEND

• CONE ++ BARRICADE ■ FLAGGER — SIGN □ FLASHING ARROW SIGN ▨ WORK AREA ⇄ TRAFFIC DIRECTION

AGENCY ENGINEER'S COMMENTS

SUBMITTED BY:

NAME _____
COMPANY _____
ADDRESS _____
PHONE _____

AGENCY USE
APPLICANT USE

POSTED SPEED LIMIT	APPROACH SPEED	TAPER LENGTH	SPACING OF CONES	SIGN SPACING

SEE TC-4 FOR
SIGN, CONE
SPACING AND
TAPER LENGTH

GENERAL NOTES

For hours of darkness, change cones to vertical barricades with steady burn lights.

This plan MAY NOT apply to signalized or multi-way stop intersections. Consult the local jurisdiction when preparing Traffic Control Plans near these intersections.

This plan MAY NOT apply when the work areas affect bike lanes, sidewalks, pedestrian access and curved or narrow roadways. Consult the approving agency when preparing the Traffic Control Plan or these areas.

Nothing contained on this drawing shall prevent local jurisdictions from modifying, changing or adopting new specifications deemed necessary. Criteria for position, location and use of Traffic Control Devices is solely for the purpose of guidance to assist in the set up of the Traffic Control Plans.

TC-5 is required for all Traffic Control Plans.